


VHB

Concept B

- ❑ Race Street: two-way with one-way bicycle accommodation each way
- ❑ 26 Parking Spaces
- ❑ East Canalwalk: 15' wide, stamped concrete
- ❑ Overlooks: "waves"
- ❑ Special Features: vertical elements and regularly spaced bollards
- ❑ Bridge: combination decking with cast-in-place stamped concrete overlooks
- ❑ West Canalwalk: 6' to 8' wide, stamped concrete and decking with overlooks and railing
- ❑ Dwight Street: 6' wide concrete sidewalk
- ❑ Tree Planting: columnar street trees regularly spaced at 40' on center

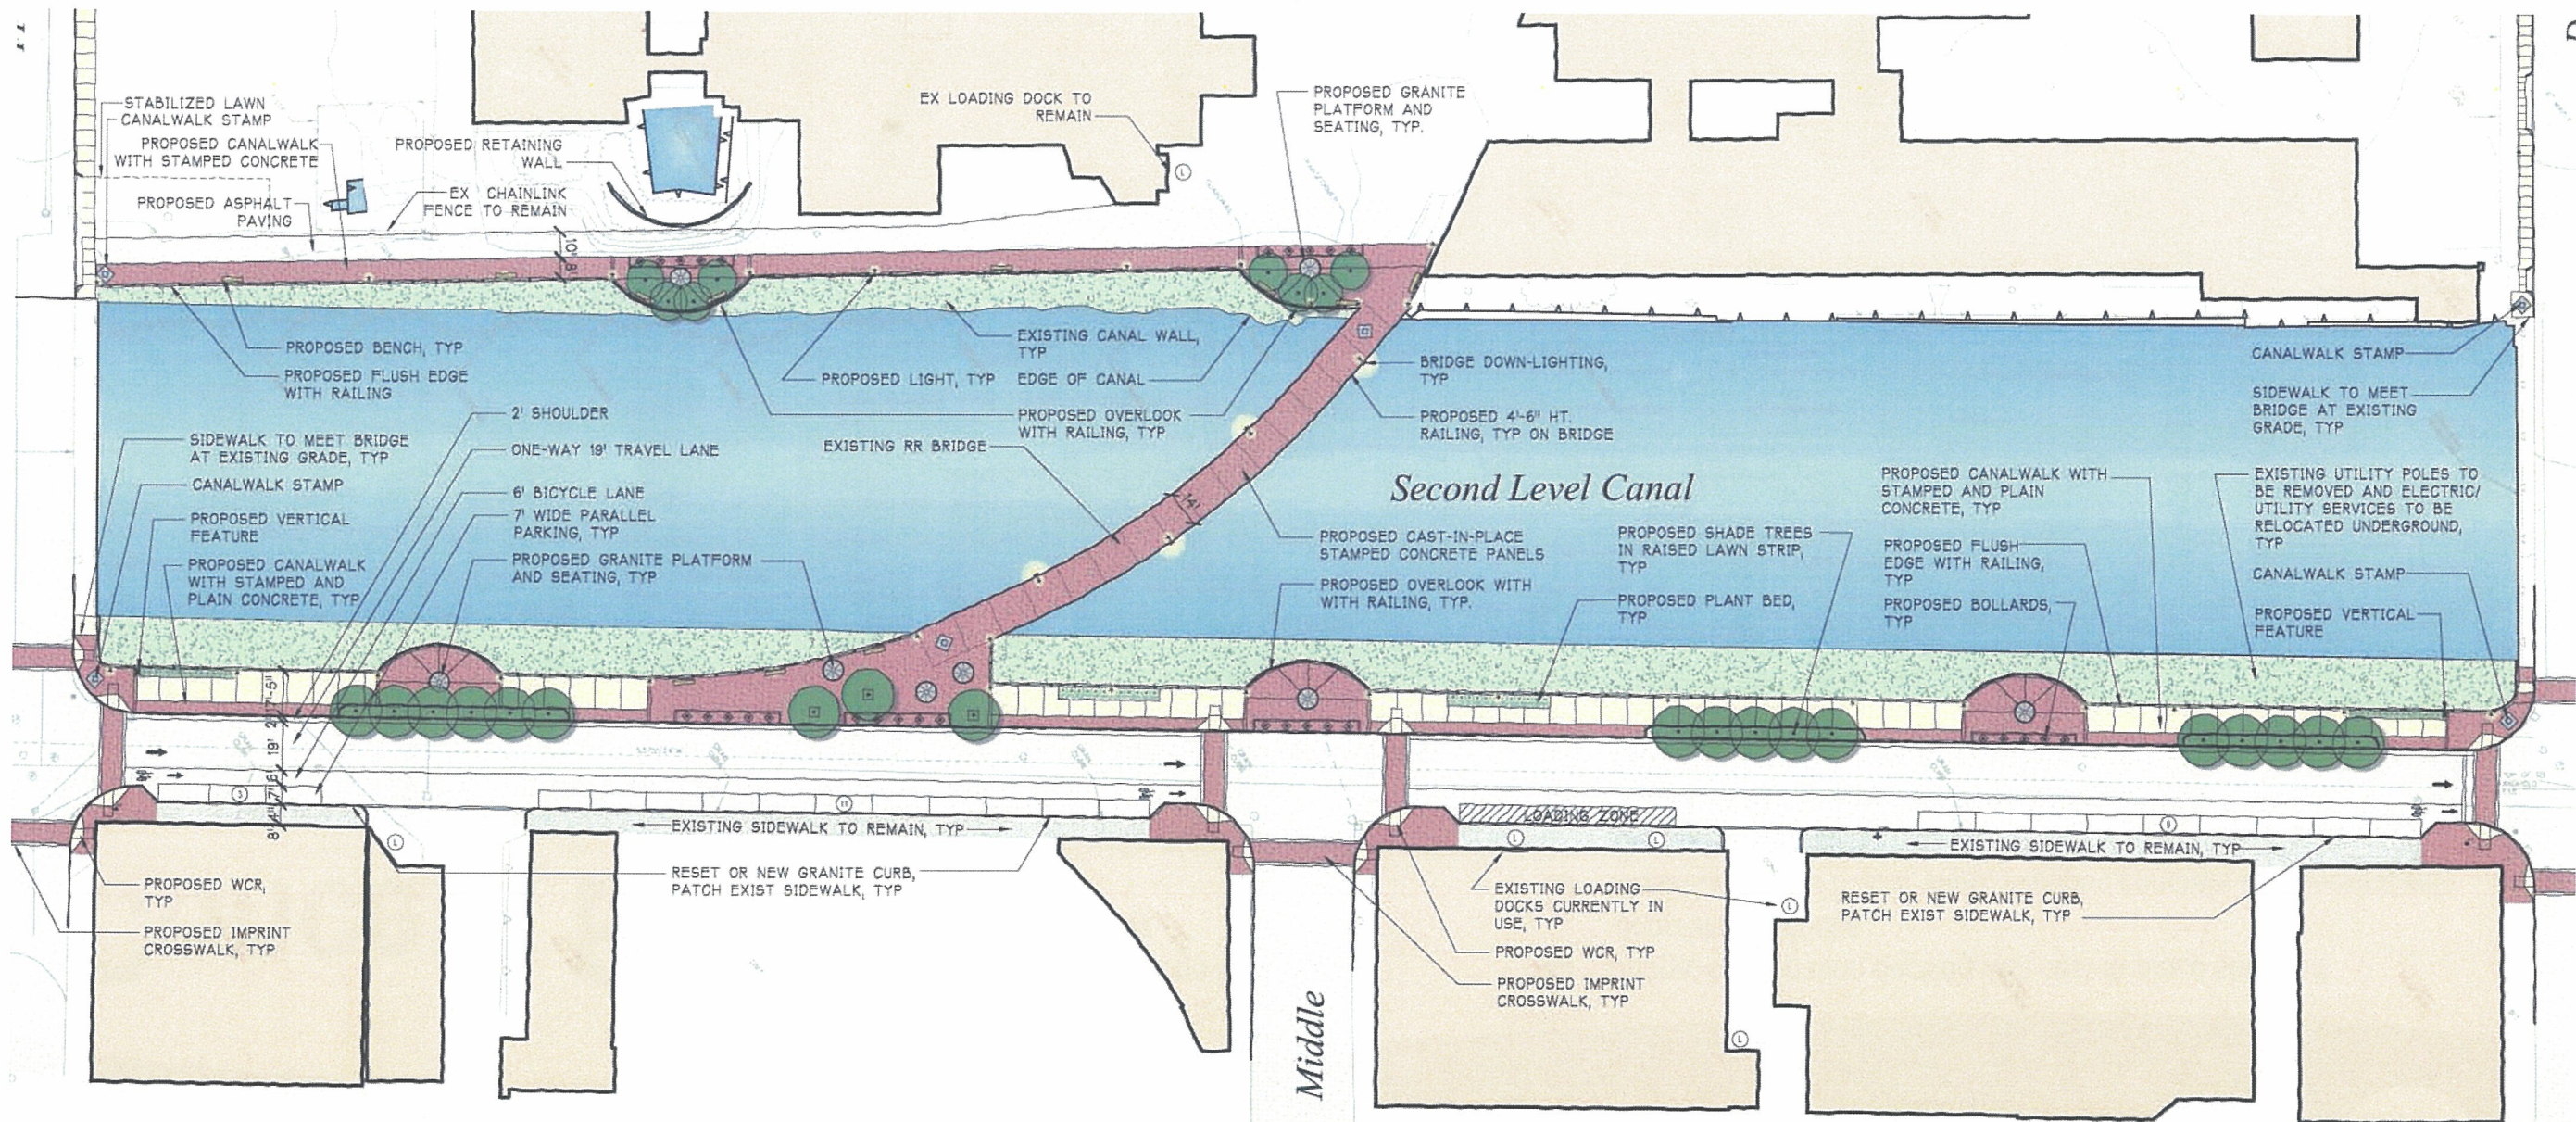